



NOTES
 Indicative arrangement for crane hardstanding with area of 4,575 m². The exact arrangement will vary depending on the selected turbine model.

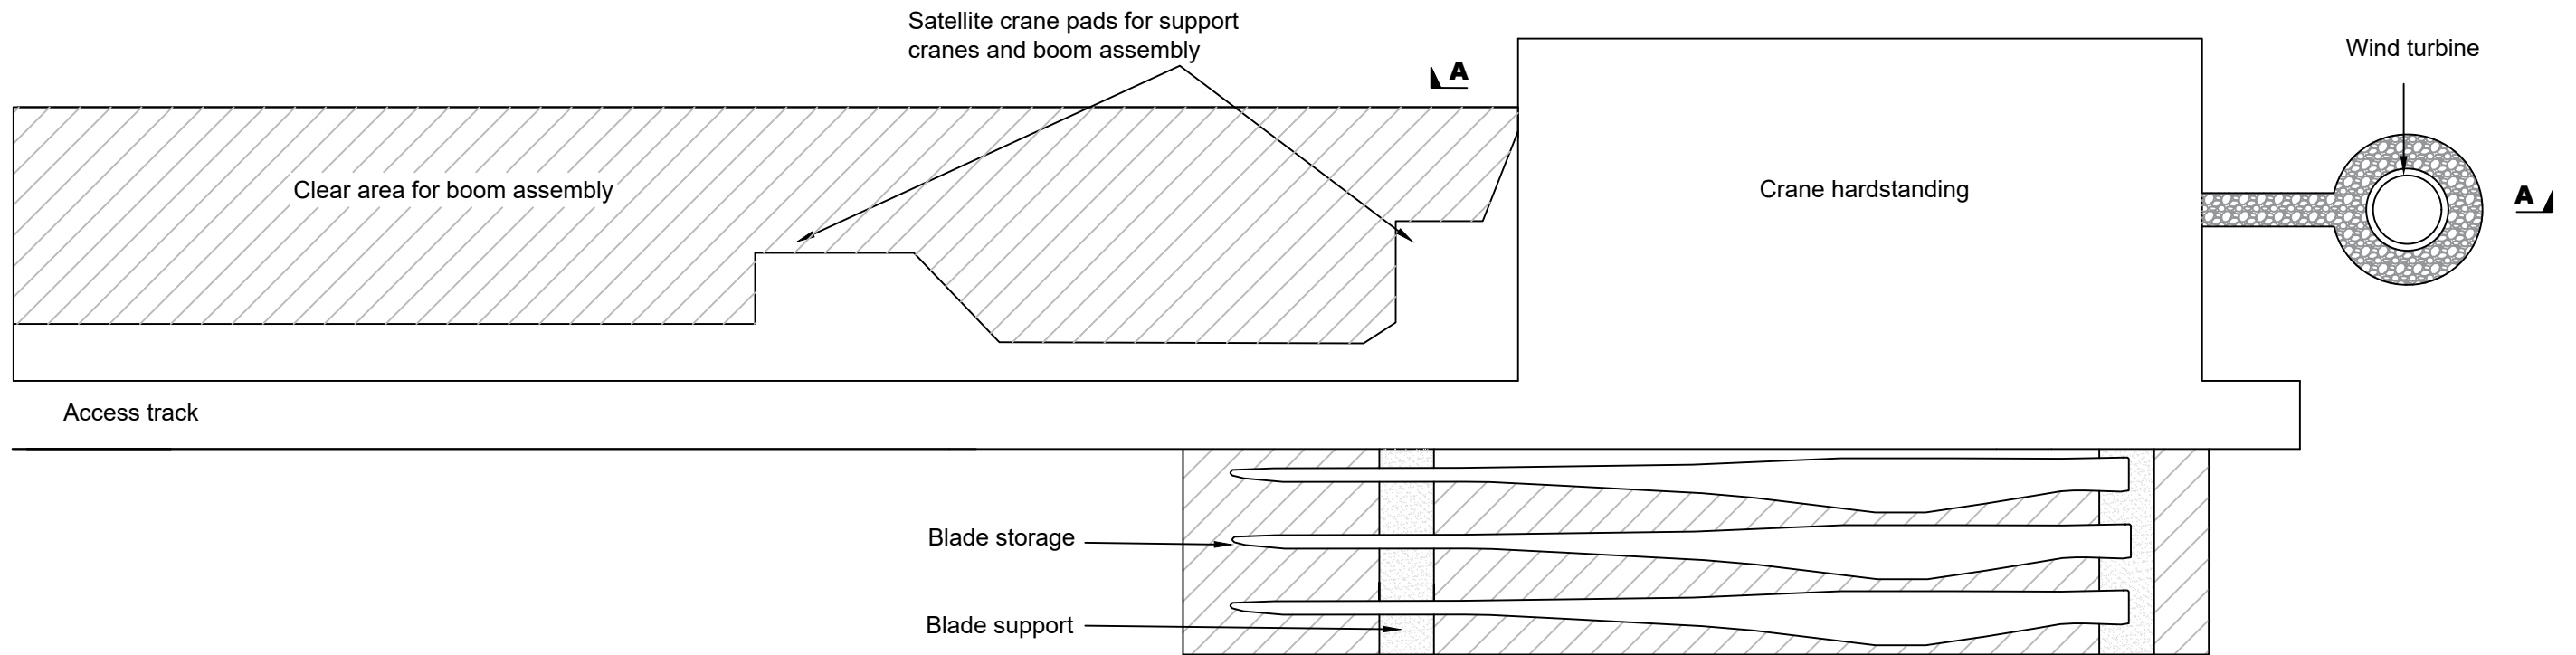

Typical Layout

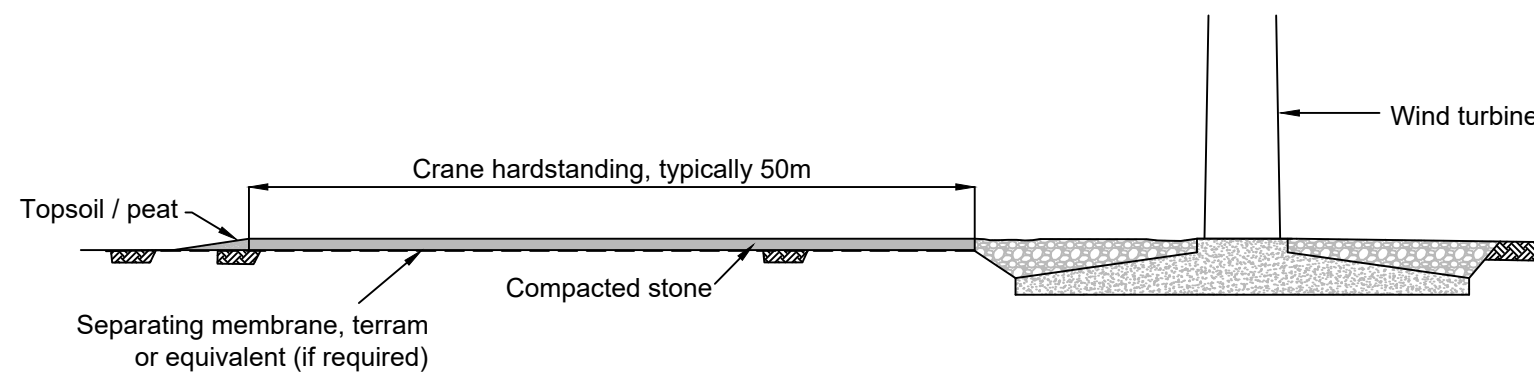

Typical Cross Section A-A

Scale 1:500 @ A3



Sallachy Wind Farm
 EIA Report

Figure 4.3

Typical Crane Hardstanding

Date: 09/03/2021 Drawn by: RB Checked by: ST Version: V1