

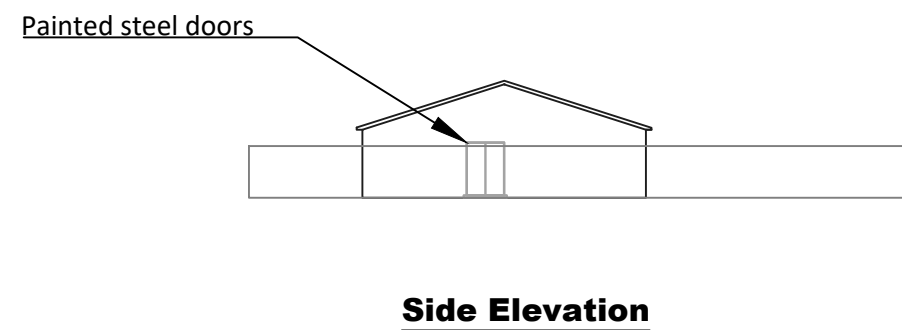


NOTES

Indicative arrangement for substation compound within area of 5,000 m². The exact arrangement will vary depending on separate planning application by SSE.

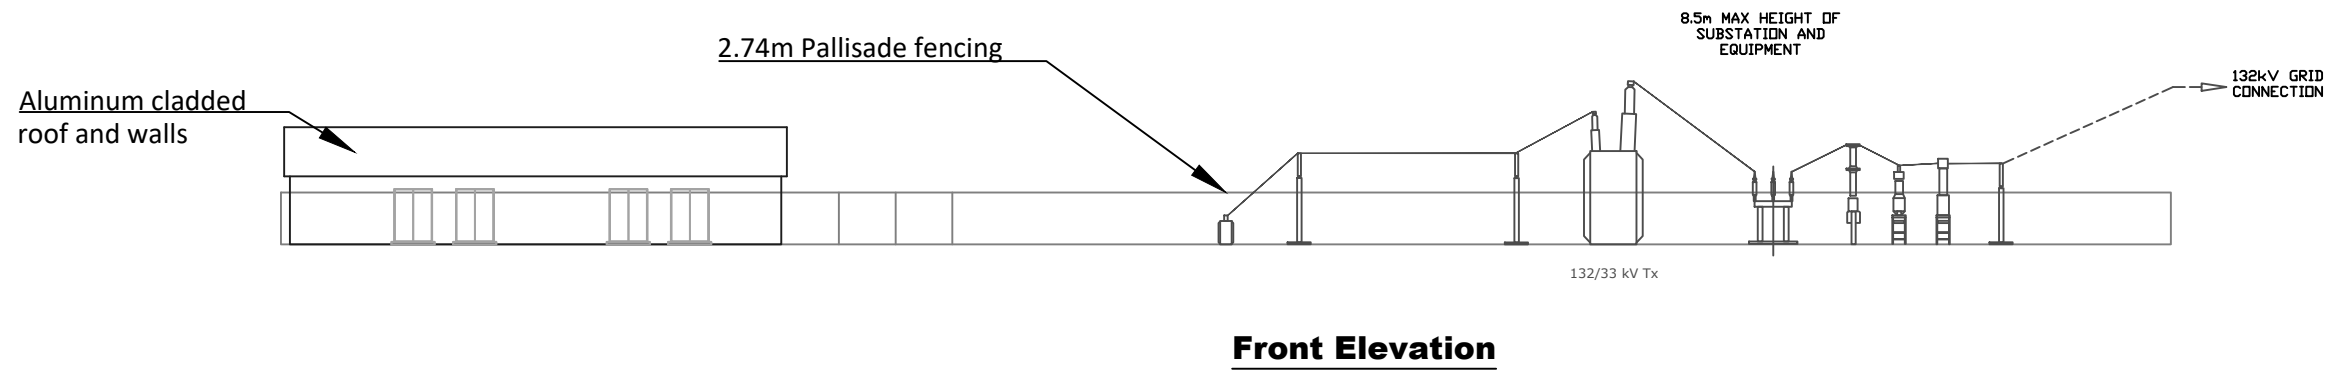

Scale 1:400 @ A3

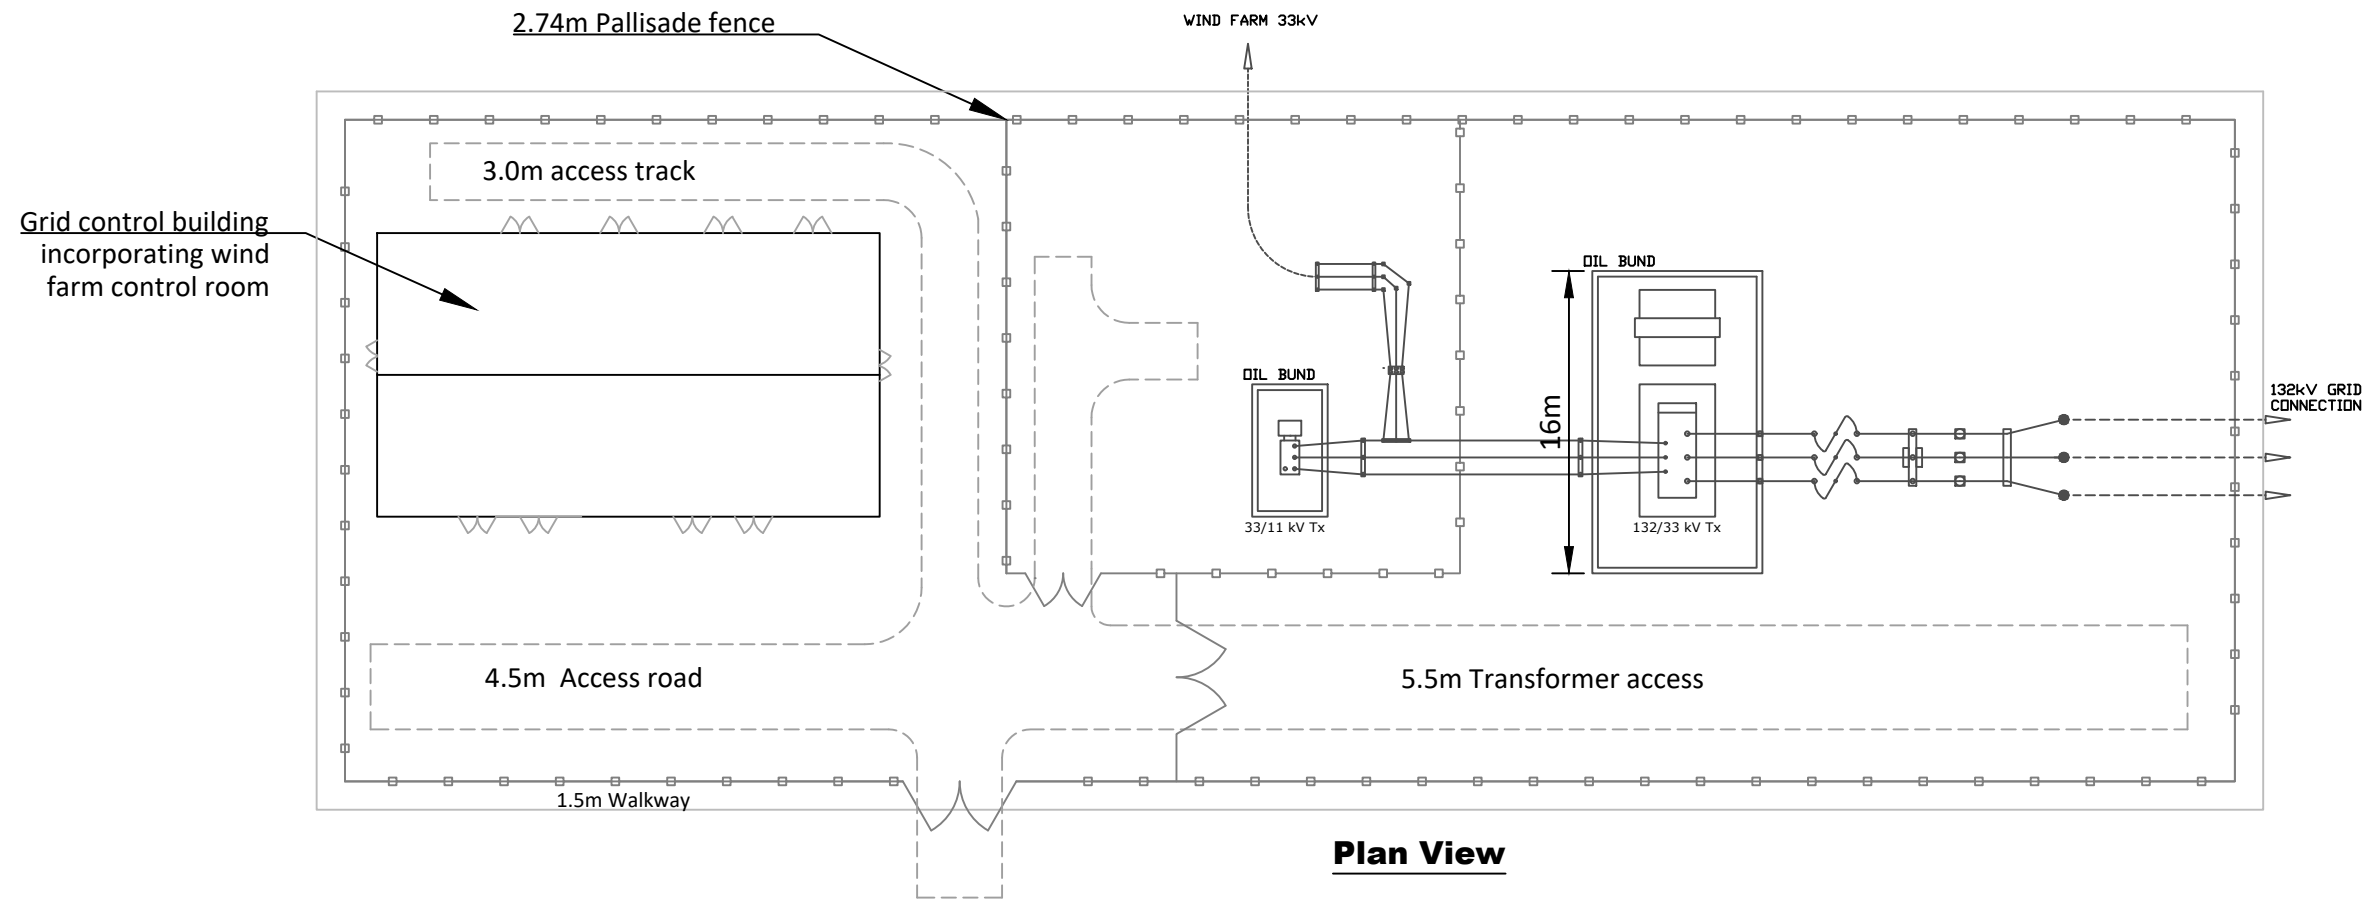

Sallachy Wind Farm
EIA Report

Figure 4.7

Indicative Substation Compound

Date: 14/03/2021	Drawn by: RB	Checked by: ST	Version: V1
------------------	--------------	----------------	-------------