


**Indicative Piped Culvert**



**Indicative Bottomless Arched Culvert**

Scale NTS @ A3

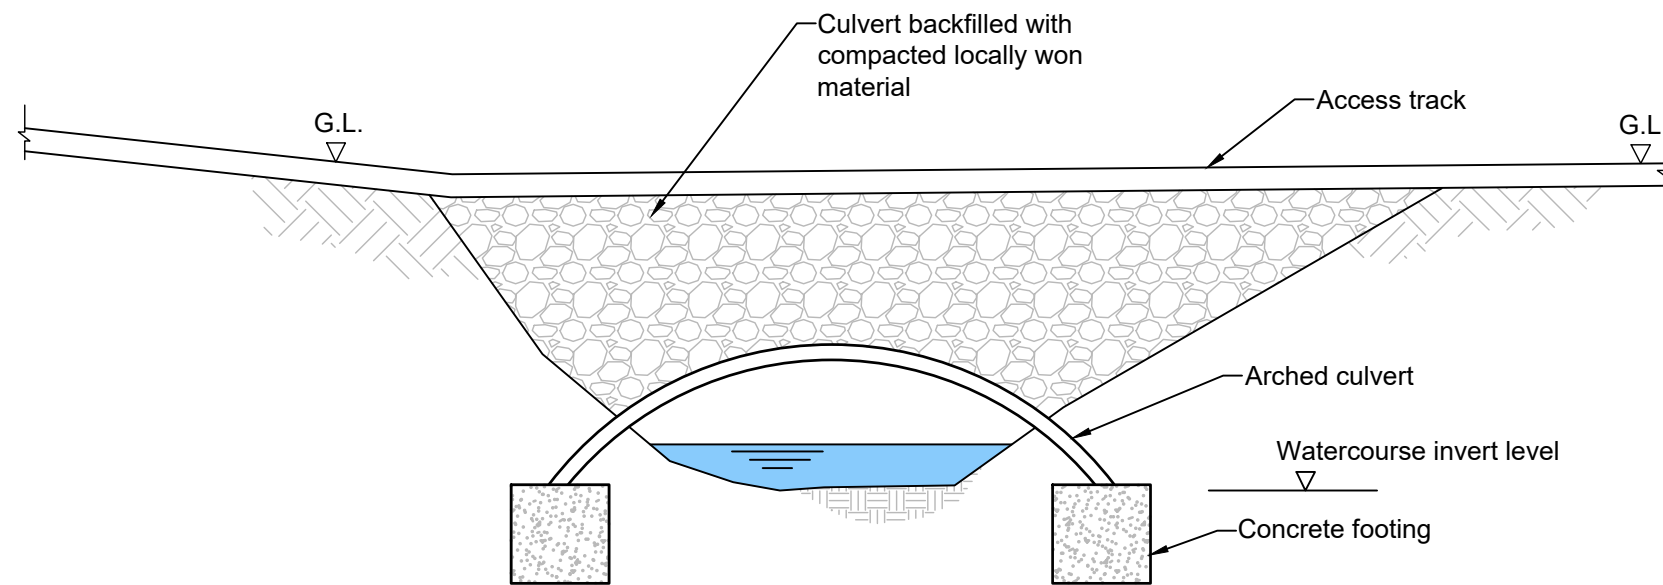

Sallachy Wind Farm  
EIA Report

Figure 4.6

Typical Watercourse Crossings